



Note: This drawing is an artistic interpretation of the general appearance of the floor plan. It is not meant to be an exact rendition.

bolean Dwg no.

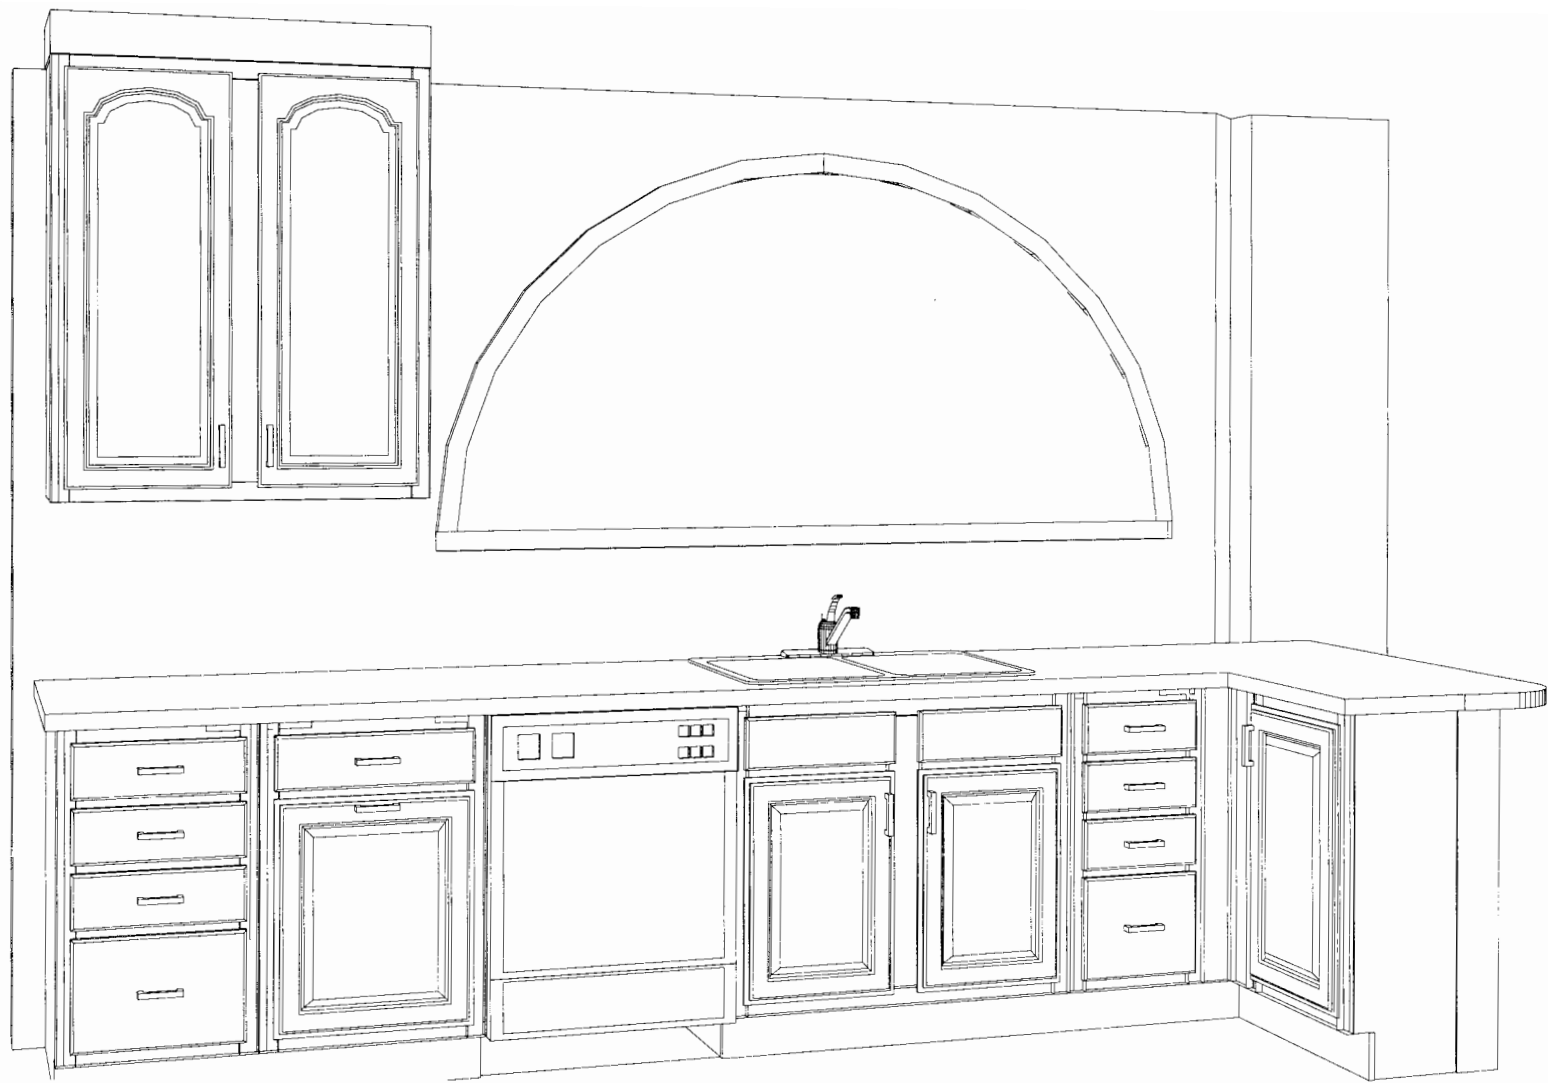


Note: This drawing is an artistic interpretation of the general appearance of the floor plan. It is not meant to be an exact rendition.

bolean Dwg no.

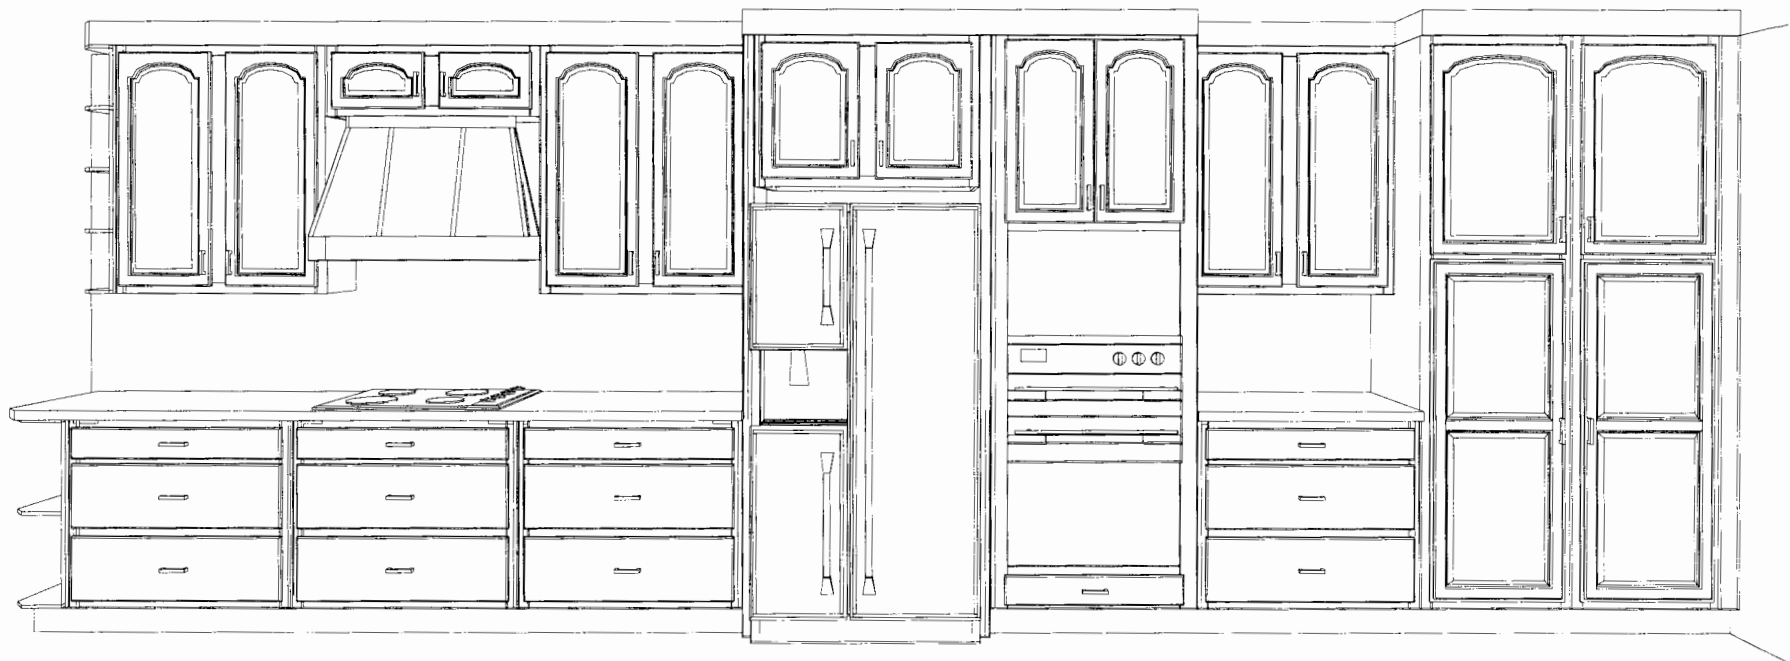

Note: This drawing is an artistic interpretation of the general appearance of the floor plan. It is not meant to be an exact rendition.

bolean Dwg no.

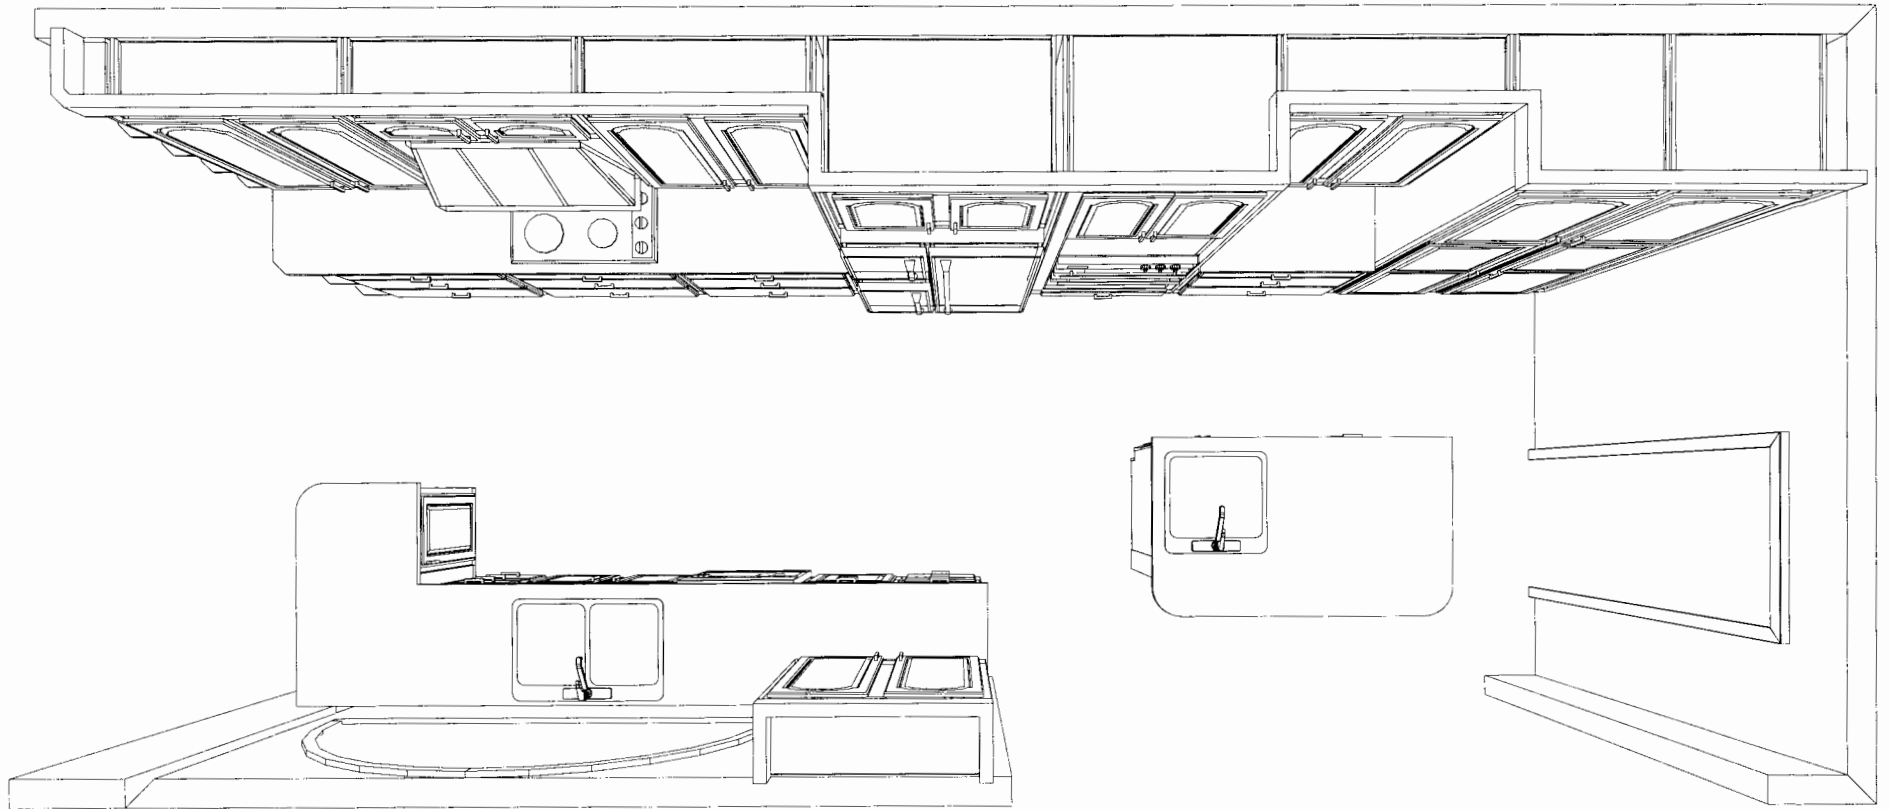

Note: This drawing is an artistic interpretation of the general appearance of the floor plan. It is not meant to be an exact rendition.



bolean Dwg no.


All dimensions, size designations given are subject to verification on job site and adjustment to fit job conditions.

This is an original design and must not be released or copied unless applicable fee has been paid or job order placed.

Designed: 9/21/2004
Printed: 1/10/2005

Main Floor Plan Drawing #: 1

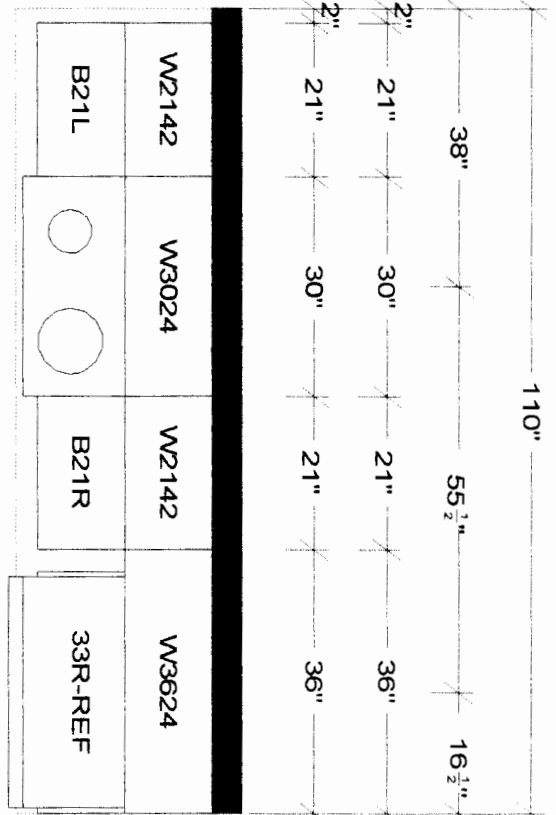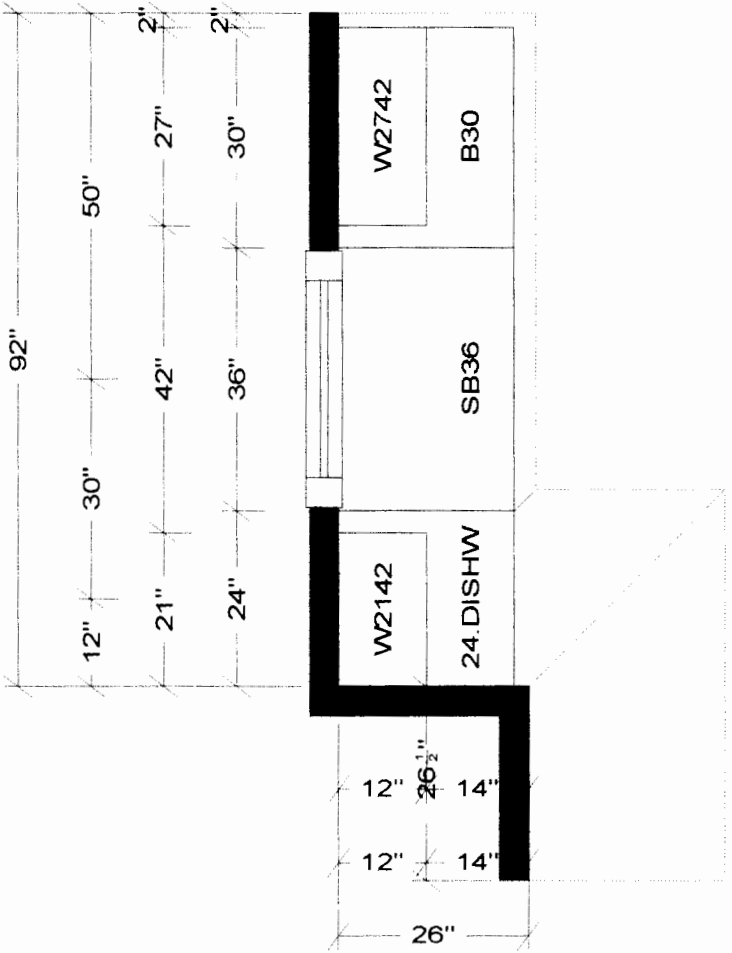

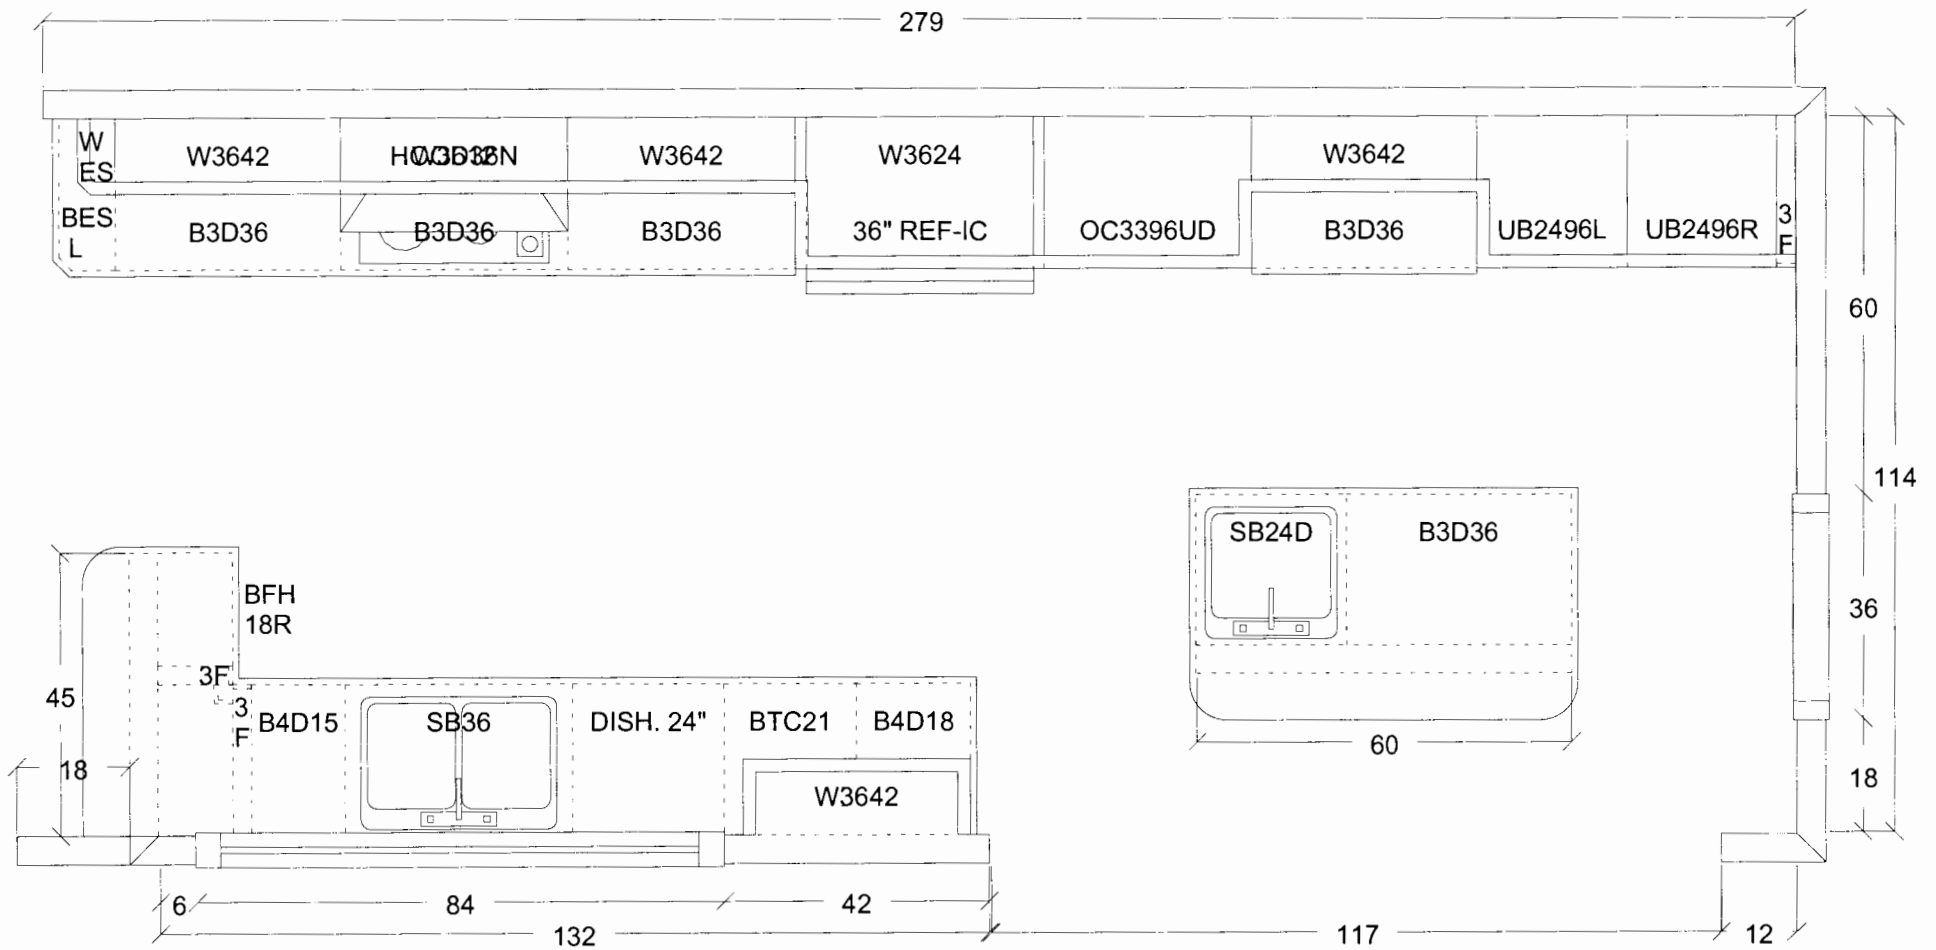

All dimensions & size designations given are subject to verification on job site and adjustment to fit job conditions.

This is an original design and must not be released or copied unless applicable fee has been paid or job order placed.

Scale : maximum

Design : 11/24/04
Date : 11/24/04

Dwg no.

Designer

All dimensions size designations given are subject to verification on job site and adjustment to fit job conditions.

This is an original design and must not be released or copied unless applicable fee has been paid or job order placed.

Designed: 12/7/2004
Printed: 1/10/2005

Main Floor Plan Drawing #: 1

